



2301 - MT WAVERLEY PAVILION & RESERVE DEVELOPEMENT

CHARLES STREET, MOUNT WAVERLEY, VIC 3149

Drawing No:	Description
SK00	COVER SHEET & LOCATION PLAN
SK01	SITE PLAN - PAVILION/CAR PARK EX & PROPOSED
SK02	GROUND FLOOR PLAN - PROPOSED
SK03	FIRST FLOOR PLAN
SK04	ROOF PLAN - PROPOSED
SK05	ELEVATIONS (N&S)



PRELIMINARY

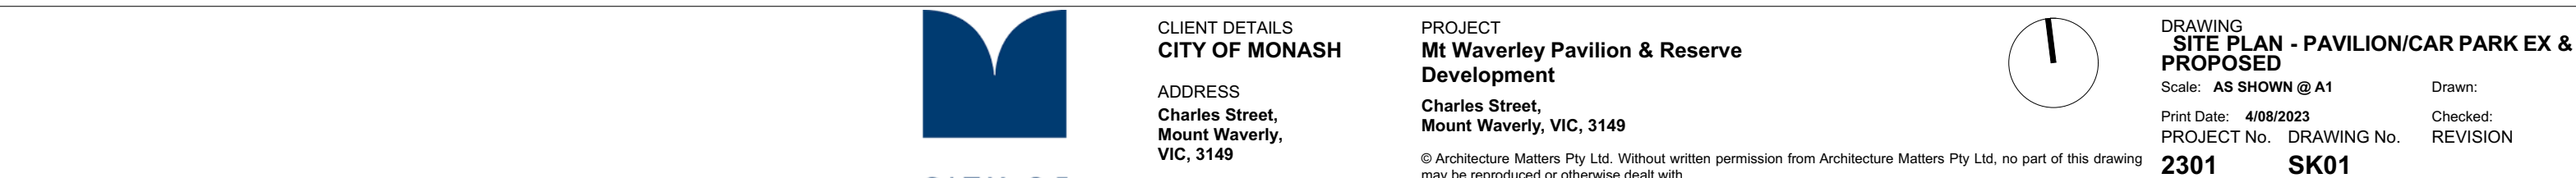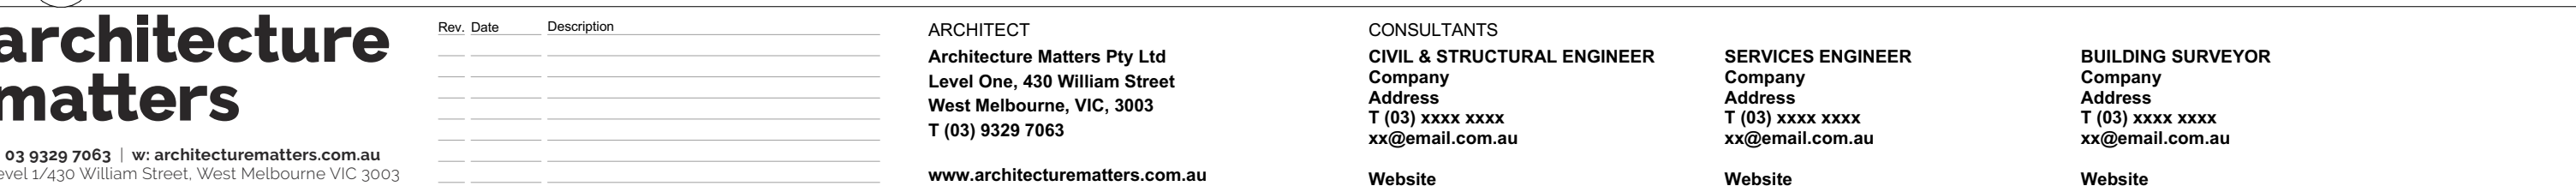

SITE BOUNDARY



GROUND FLOOR PLAN - PROPOSED
1:100

PRELIMINARY

architecture
matters

p: 03 9329 7063 | w: architecturematters.com.au
Level 1/430 William Street, West Melbourne VIC 3003

Rev.	Date	Description

ARCHITECT
Architecture Matters Pty Ltd
Level One, 430 William Street
West Melbourne, VIC, 3003
T (03) 9329 7063
www.architecturematters.com.au

CONSULTANTS
CIVIL & STRUCTURAL ENGINEER
Company
Address
T (03) xxxx xxxx
xx@email.com.au
Website


SERVICES ENGINEER
Company
Address
T (03) xxxx xxxx
xx@email.com.au
Website

BUILDING SURVEYOR
Company
Address
T (03) xxxx xxxx
xx@email.com.au
Website




CLIENT DETAILS
CITY OF MONASH
ADDRESS
Charles Street,
Mount Waverley,
VIC, 3149

PROJECT
Mt Waverley Pavilion & Reserve
Development
Charles Street,
Mount Waverley, VIC, 3149
© Architecture Matters Pty Ltd. Without written permission from Architecture Matters Pty Ltd, no part of this drawing
may be reproduced or otherwise dealt with.

 

DRAWING
GROUND FLOOR PLAN - PROPOSED
Scale: AS SHOWN @ A1
Print Date: 4/08/2023
PROJECT No. 2301
DRAWING No. SK02
Drawn:
Checked:
REVISION

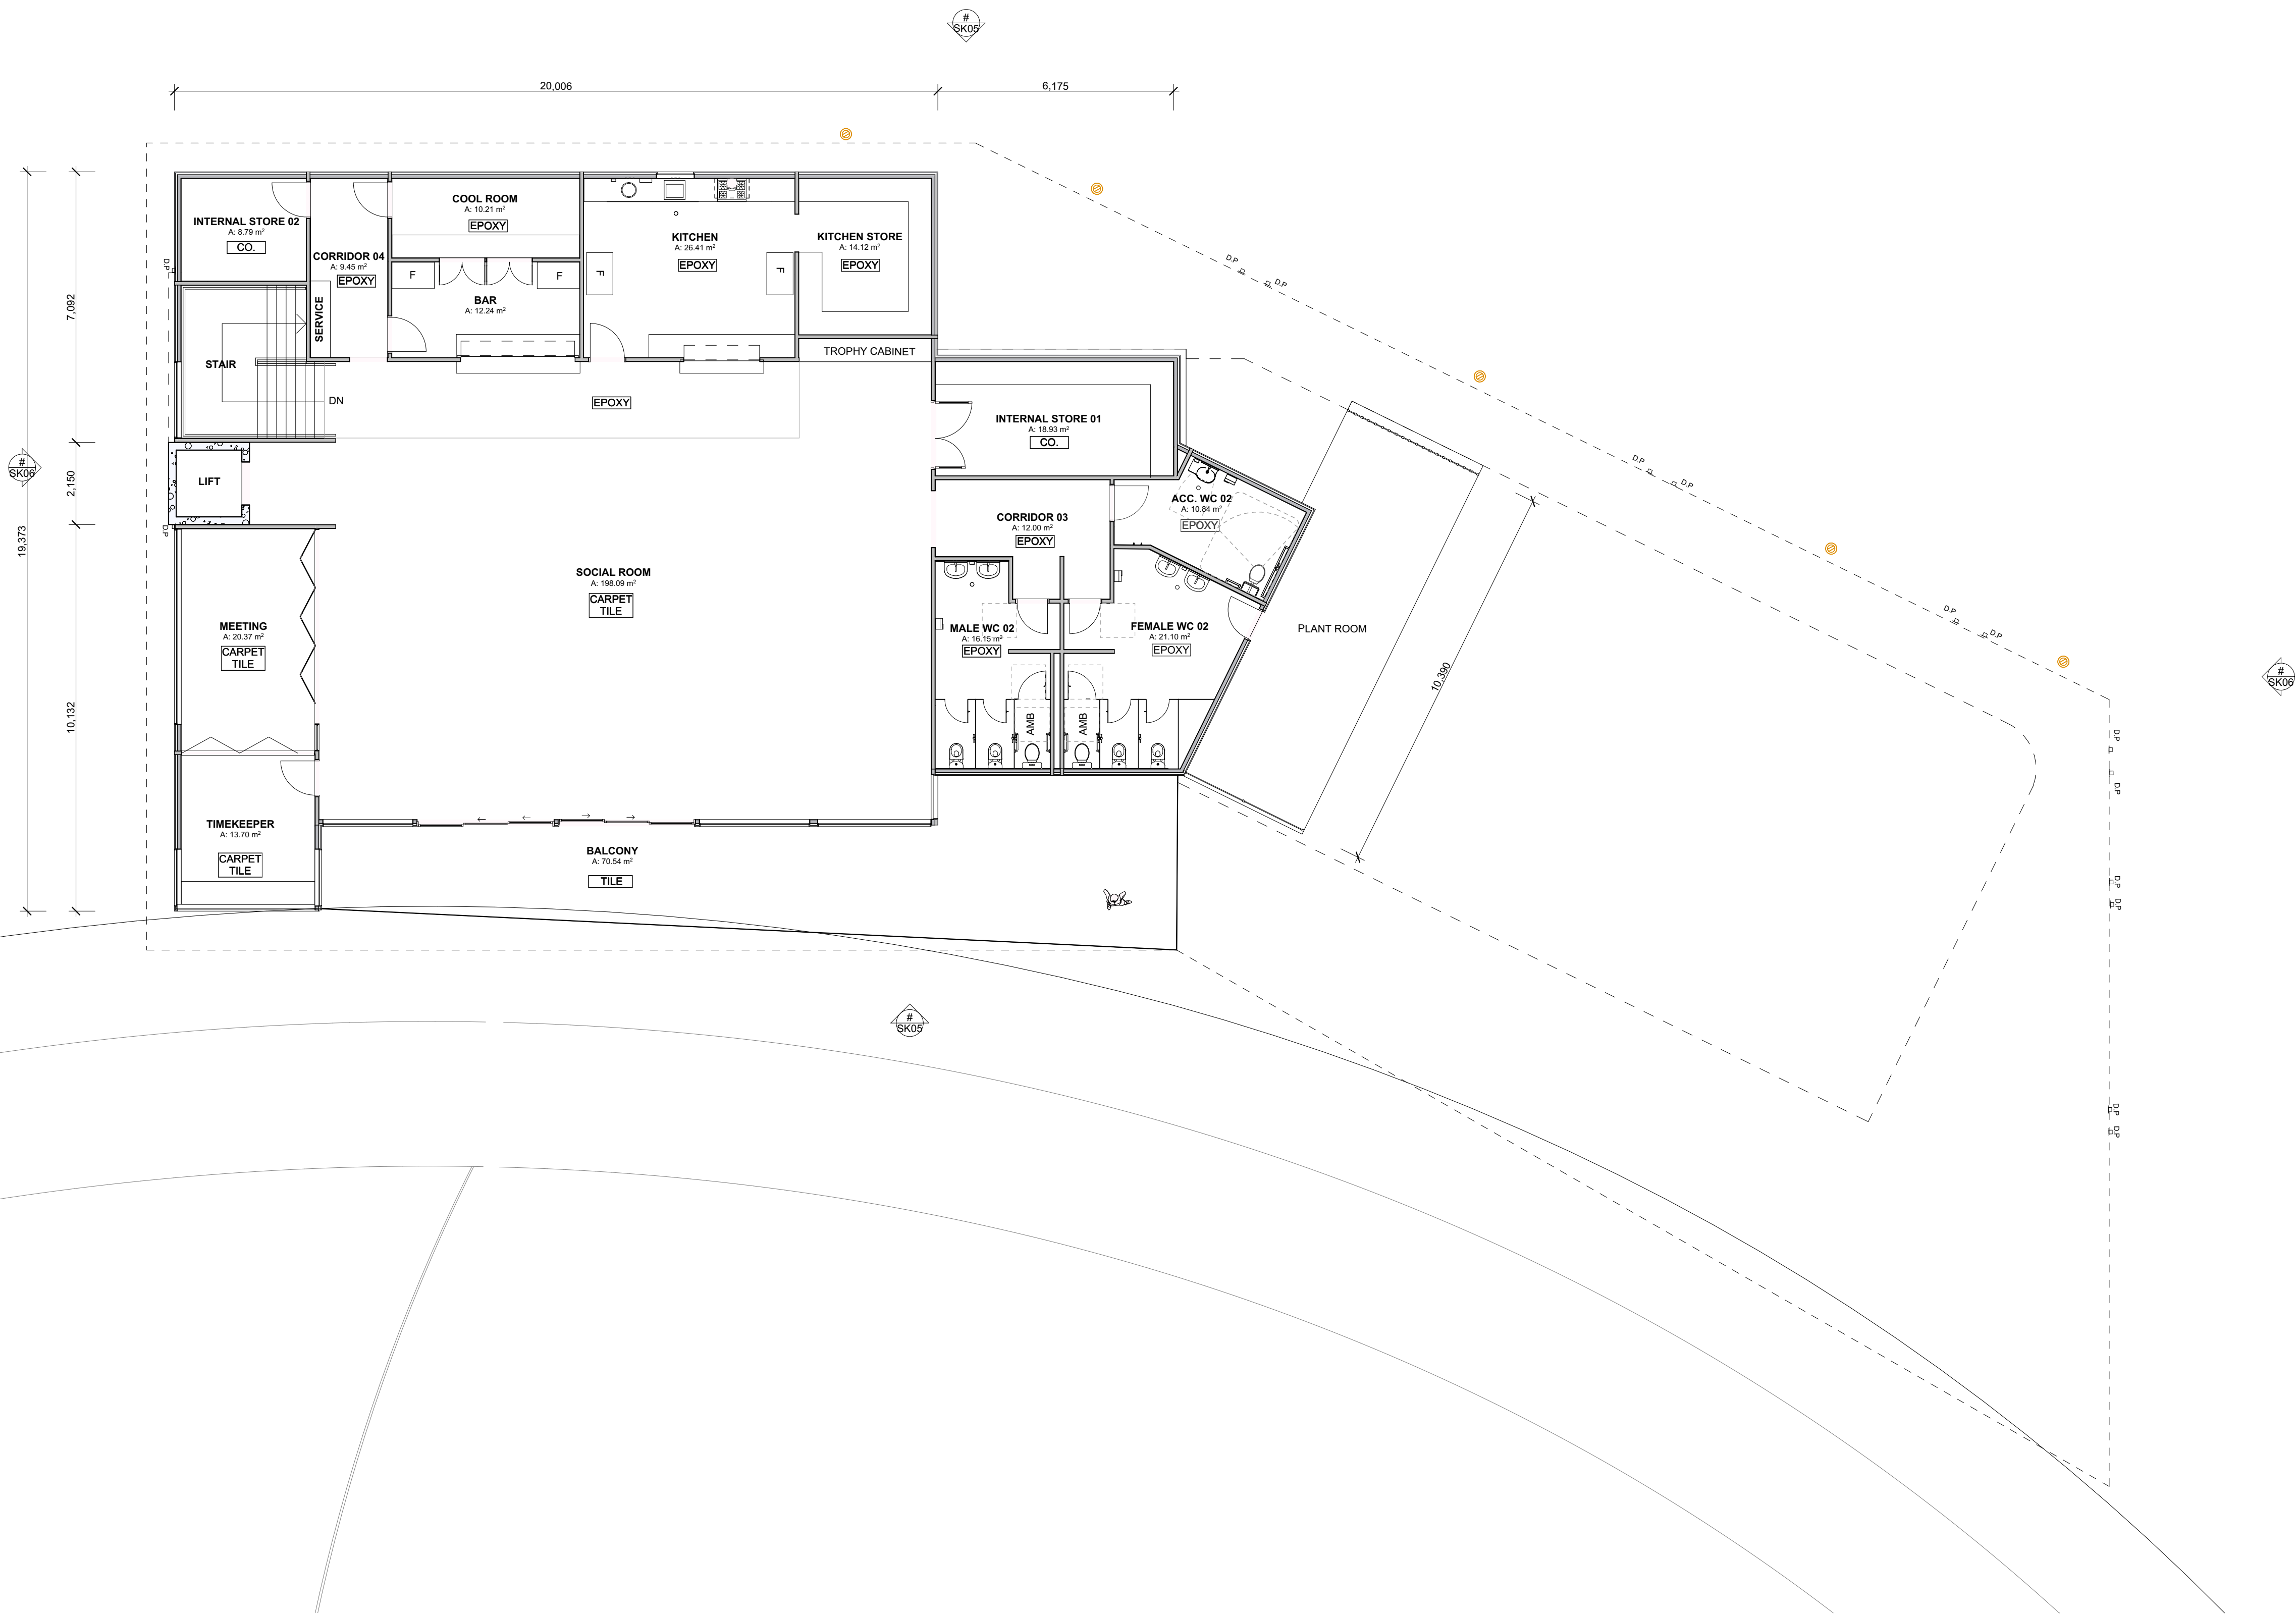

PRELIMINARY

Rev.	Date	Description

ARCHITECT
Architecture Matters Pty Ltd
Level One, 430 William Street
West Melbourne, VIC, 3003
T (03) 9329 7063
www.architecturematters.com.au

CONSULTANTS
CIVIL & STRUCTURAL ENGINEER
Company
Address
T (03) xxxx xxxx
xx@email.com.au
Website

SERVICES ENGINEER
Company
Address
T (03) xxxx xxxx
xx@email.com.au
Website

BUILDING SURVEYOR
Company
Address
T (03) xxxx xxxx
xx@email.com.au
Website




CLIENT DETAILS
CITY OF MONASH
ADDRESS
Charles Street,
Mount Waverly,
VIC, 3149

PROJECT
Mt Waverley Pavilion & Reserve
Development
Charles Street,
Mount Waverly, VIC, 3149
© Architecture Matters Pty Ltd. Without written permission from Architecture Matters Pty Ltd, no part of this drawing may be reproduced or otherwise dealt with.



DRAWING
FIRST FLOOR PLAN
Scale: AS SHOWN @ A1
Print Date: 4/08/2023
PROJECT No. DRAWING No.
2301 SK03

Drawn:
Checked:
REVISION

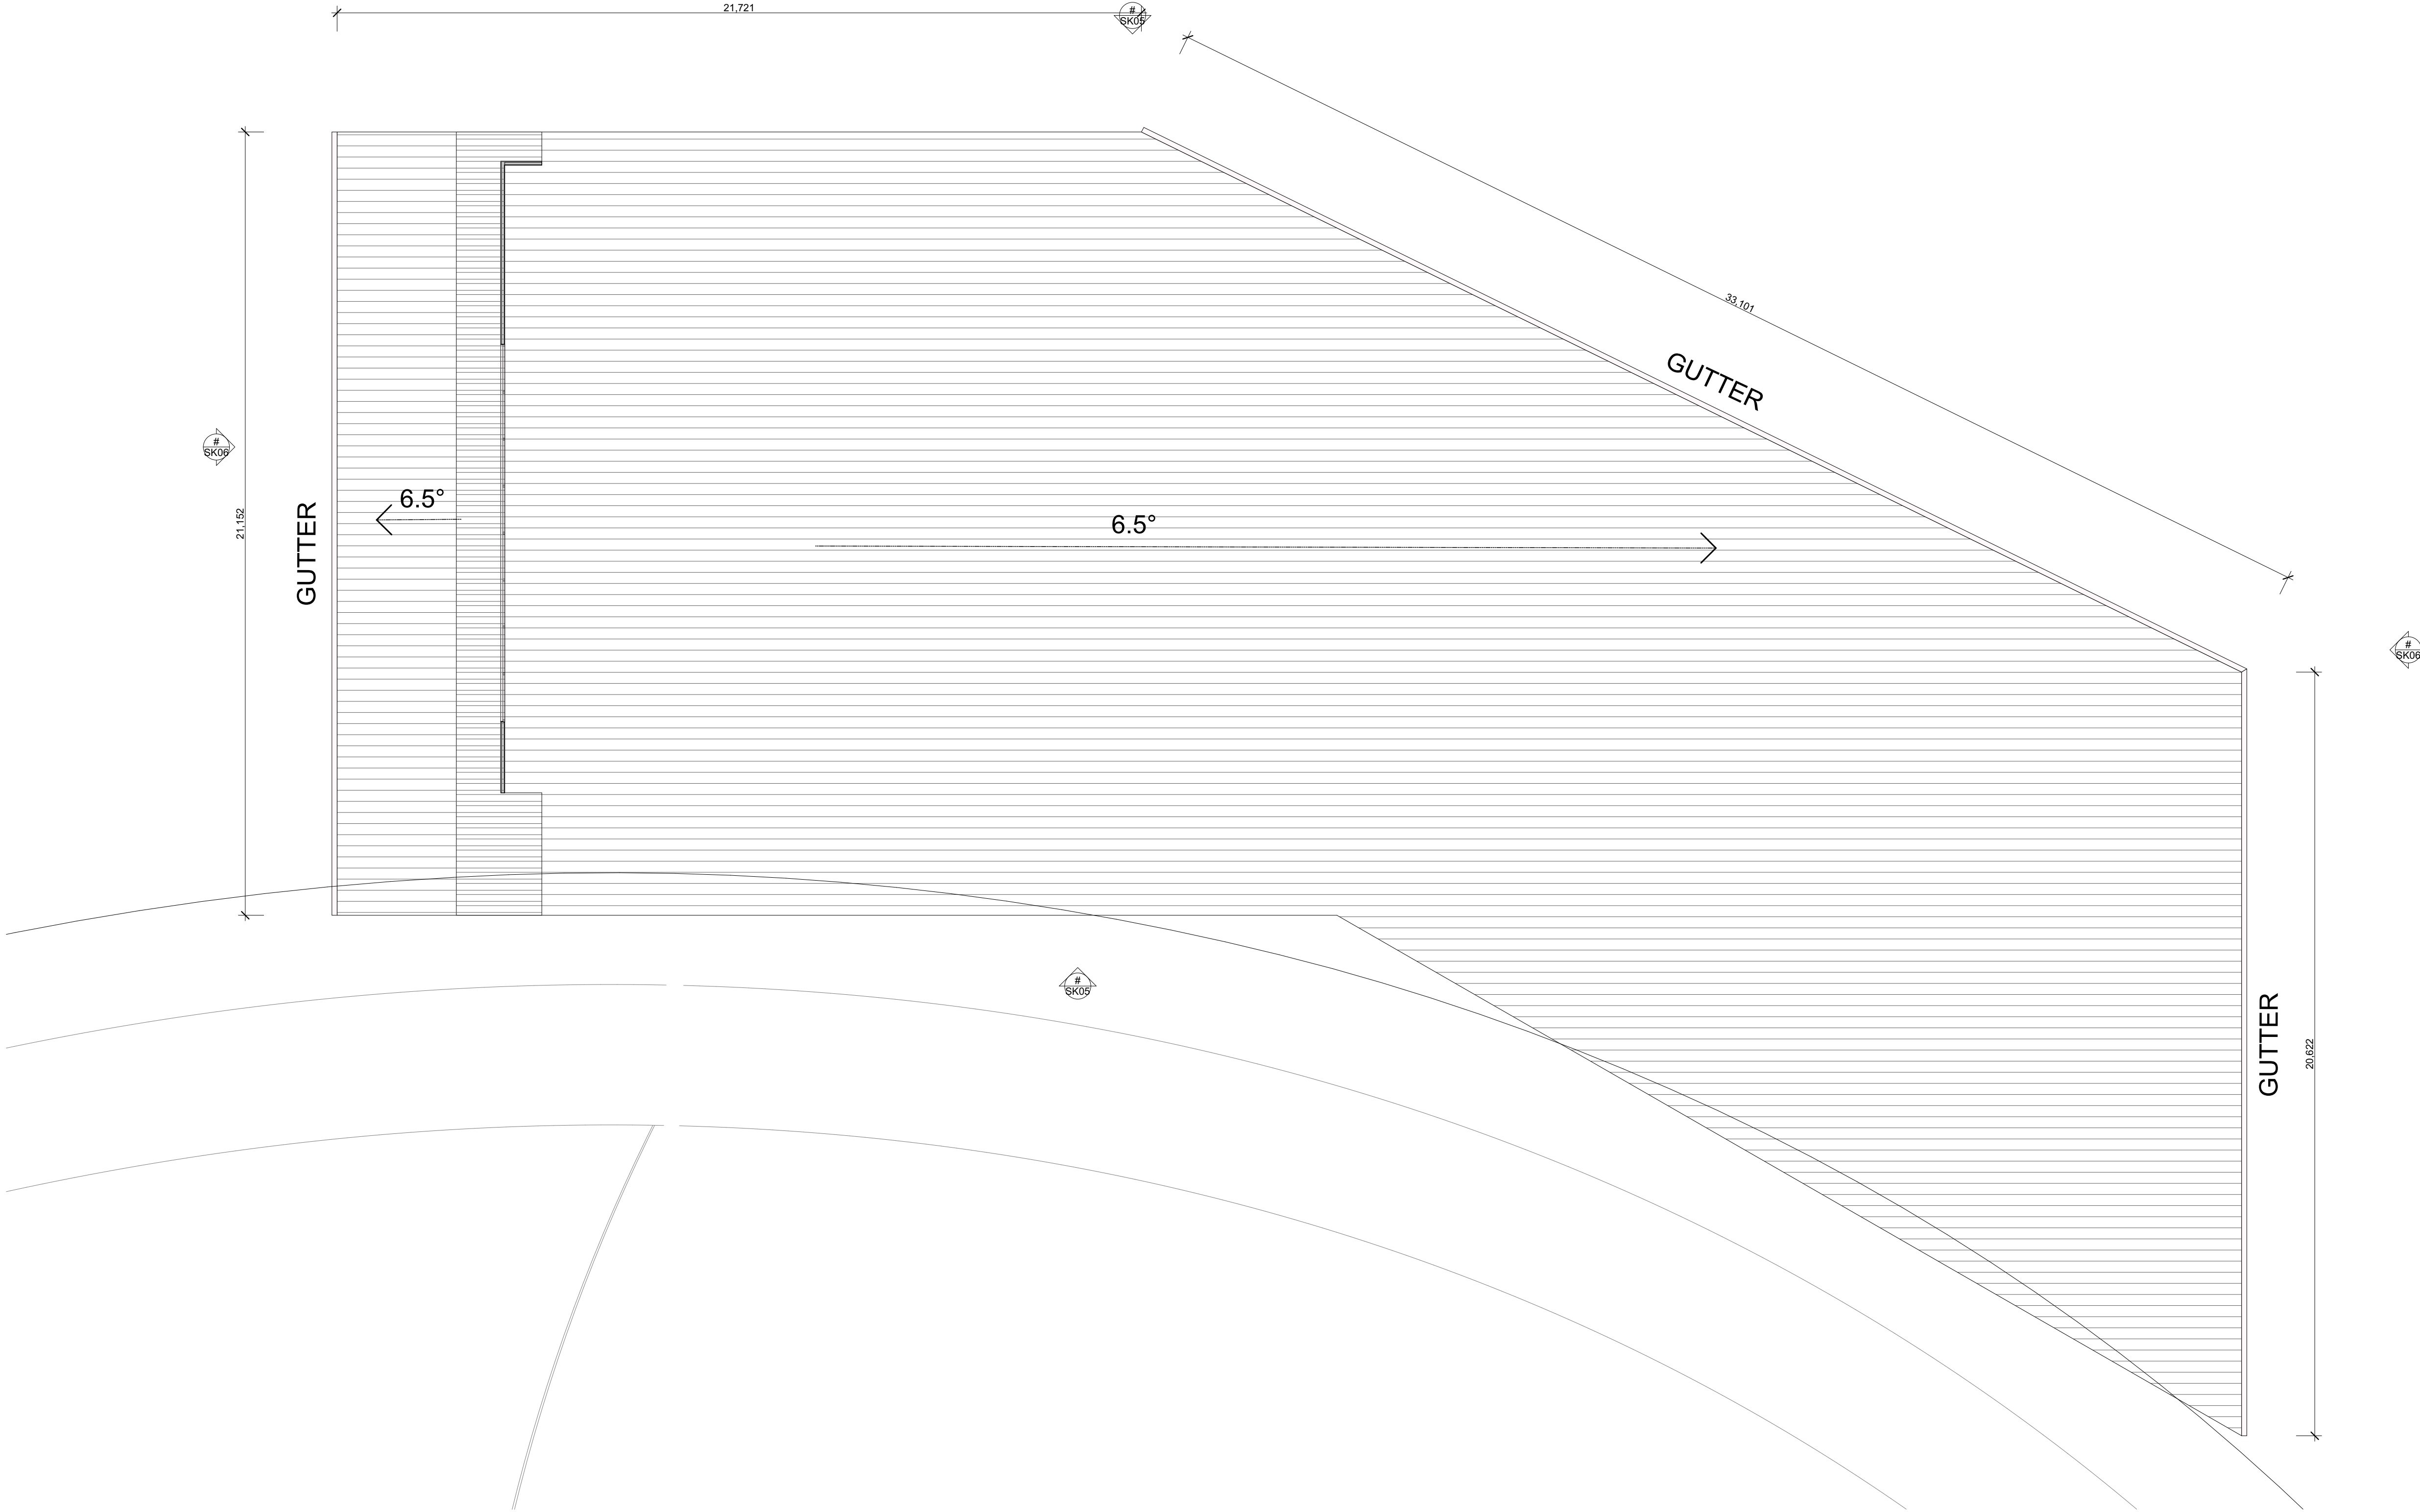

ROOF PLAN - PROPOSED
1:100

PRELIMINARY

Rev.	Date	Description

ARCHITECT
Architecture Matters Pty Ltd
Level One, 430 William Street
West Melbourne, VIC, 3003
T (03) 9329 7063
www.architecturematters.com.au

CONSULTANTS
CIVIL & STRUCTURAL ENGINEER
Company
Address
T (03) xxxx xxxx
xx@email.com.au
Website


SERVICES ENGINEER
Company
Address
T (03) xxxx xxxx
xx@email.com.au
Website

BUILDING SURVEYOR
Company
Address
T (03) xxxx xxxx
xx@email.com.au
Website




CLIENT DETAILS
CITY OF MONASH
ADDRESS
Charles Street,
Mount Waverly,
VIC, 3149


PROJECT
Mt Waverley Pavilion & Reserve
Development
Charles Street,
Mount Waverly, VIC, 3149
© Architecture Matters Pty Ltd. Without written permission from Architecture Matters Pty Ltd, no part of this drawing
may be reproduced or otherwise dealt with.

 

DRAWING
ROOF PLAN - PROPOSED
Scale: AS SHOWN @ A1
Print Date: 4/08/2023
PROJECT No. 2301
DRAWING No. SK04
Drawn:
Checked:
REVISION

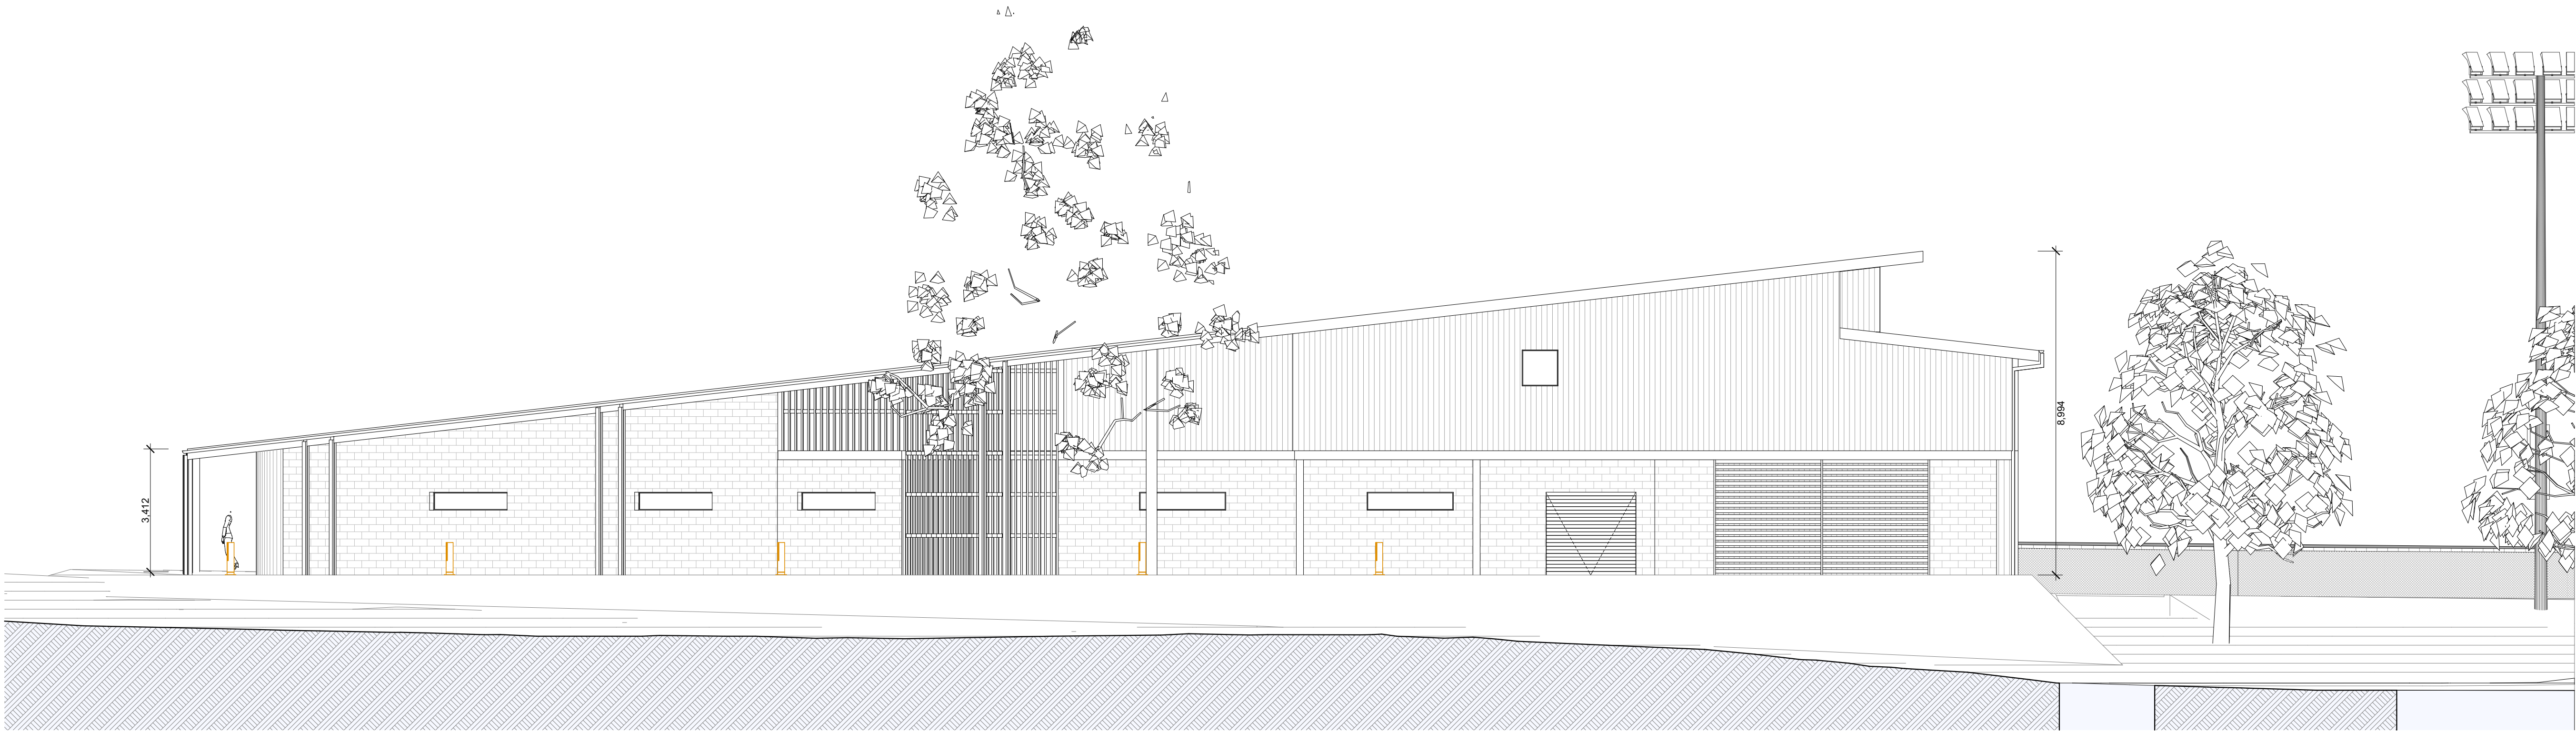

NORTH ELEVATION - PROPOSED
1:100

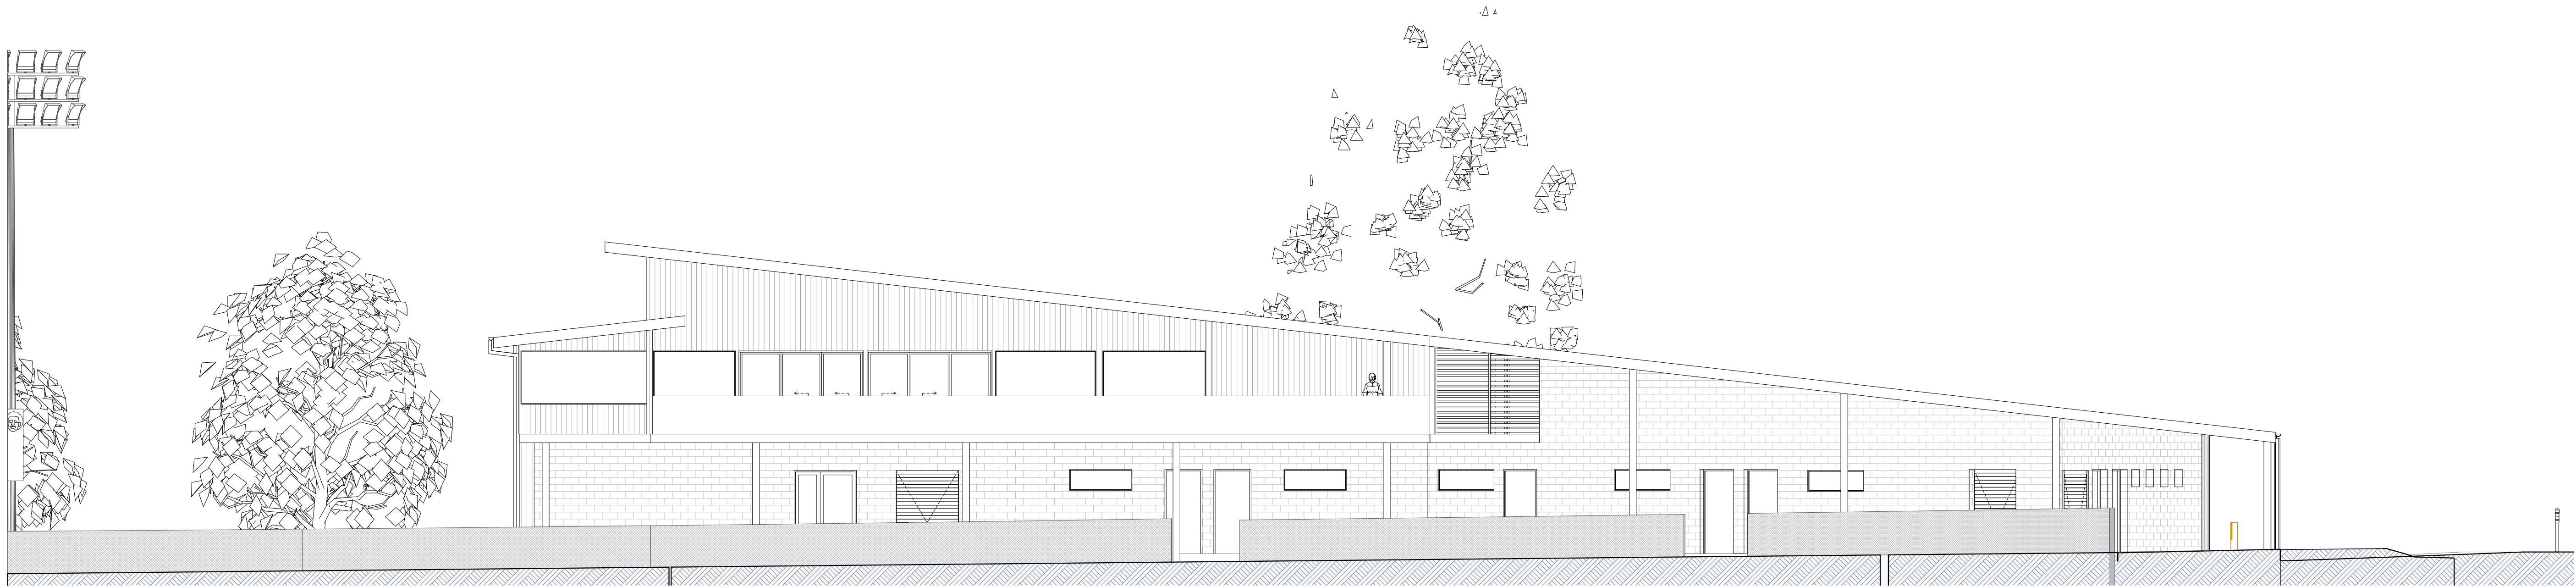

SOUTH ELEVATION - PROPOSED
1:100

PRELIMINARY



EAST ELEVATION - PROPOSED
1:100



WEST ELEVATION - PROPOSED
1:100

PRELIMINARY