
DIAMOND AVENUE RESERVE, GLEN WAVERLEY

GARDEN BEDS TO HAVE A 1M MAINTENANCE OFFSET FROM FENCE LINE

EXISTING PLAYGROUND FOOTPRINT

TO DIAMOND AVENUE

EXISTING SEWER LINE -----

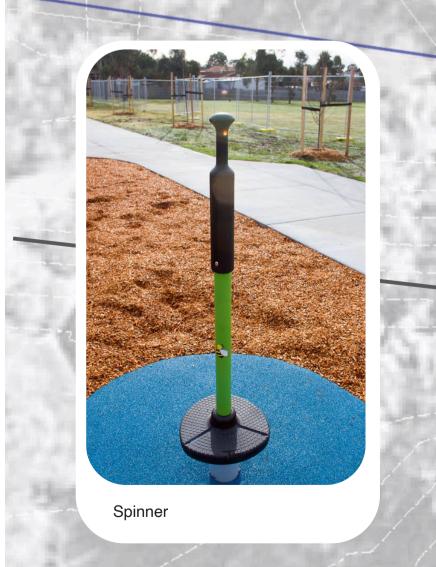




9



Pollen Studio Pty Ltd - Landscape Architects BRUNSWICK - Siteworks Studio 1 | Level 1 | 33 Saxon Street VIC 3056 03 9329 7548 | pollen@pollenstudio.com.au pollenstudio.com.au | ABN 45 494 020 124



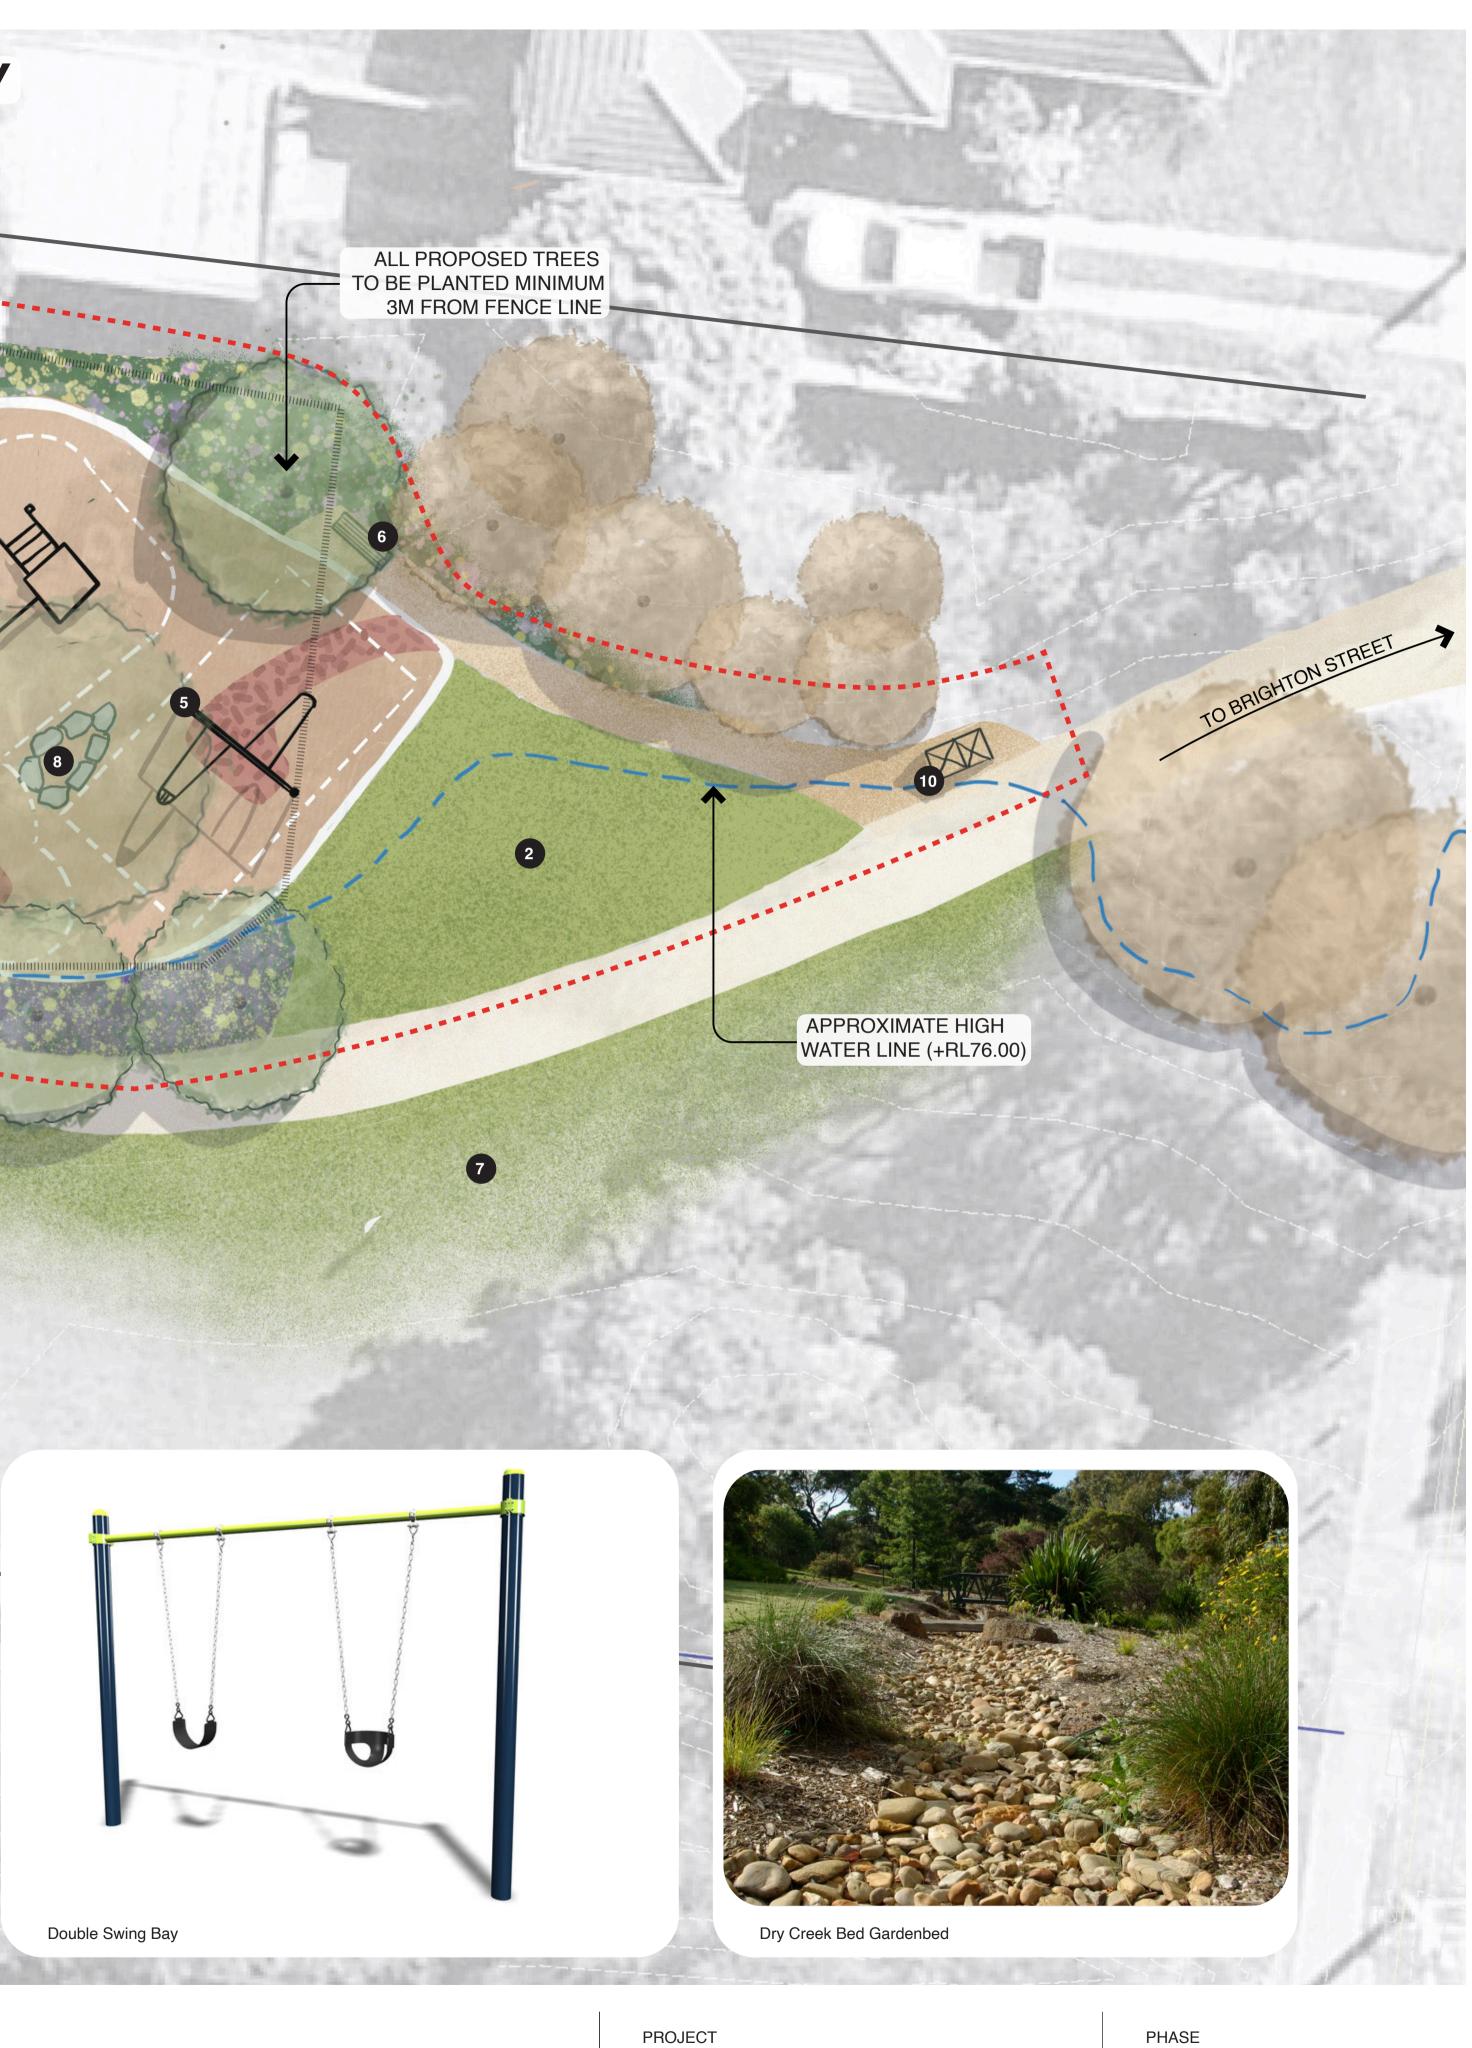

MONASH PLAYSPACES (DIAMOND AVENUE RESERVE)

DRAWI Com

CLIENT **City of Monash** 390 Ferntree Gully Road, Notting Hill VIC 3168 LEGEND EXISTING

EXTENT OF WORKS

TREE


PROPOSED

TREE



IMPACT ATTENUATING

SURFACE UNDER PLAY EQUIPMENT

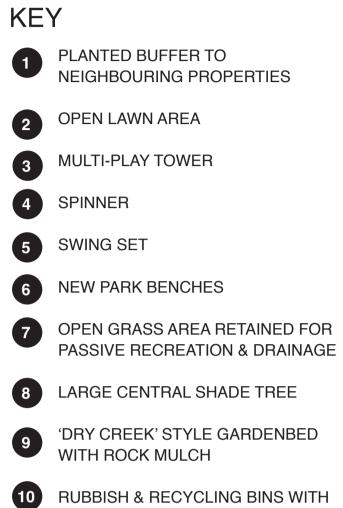

BIN ENCLOSURES

All proposed playground works are subject to funding as approved by Council.

Play equipment material and aesthetics are to be developed further to maximise value and experiences.

0 1 2	5M
SCALE 1:75 @ A1 1:150 @ A3	NORTH
SHEET 2 of 2	
DRAWING NO. LSK-100	ISSUE 3

Concept Phase

DRAWING TITLE Community Consultation Presentation Flyer