

MELBOURNE I CASTLEMAINE I WOMBARRA I TAURANGA Level 1, 432 Queen Street, Melbourne VIC 3000 03 9329 7548 | pollen@pollenstudio.com.au pollenstudio.com.au I ABN 45 494 020 124



MONASH

ALL PROPOSED TREES TO BE PLANTED MINIMUM 3M FROM FENCE LINE

ROCK SCRAMBLE AND MOUND SLIDE FOR PHYSICAL NATURE PLAY OPPORTUNITIES

TIMBER FENCE TO

GARDEN BED

BE INSTALLED WITHIN




Swing Set



Mound Slide

- RELOCATED PARK SIGNAGE



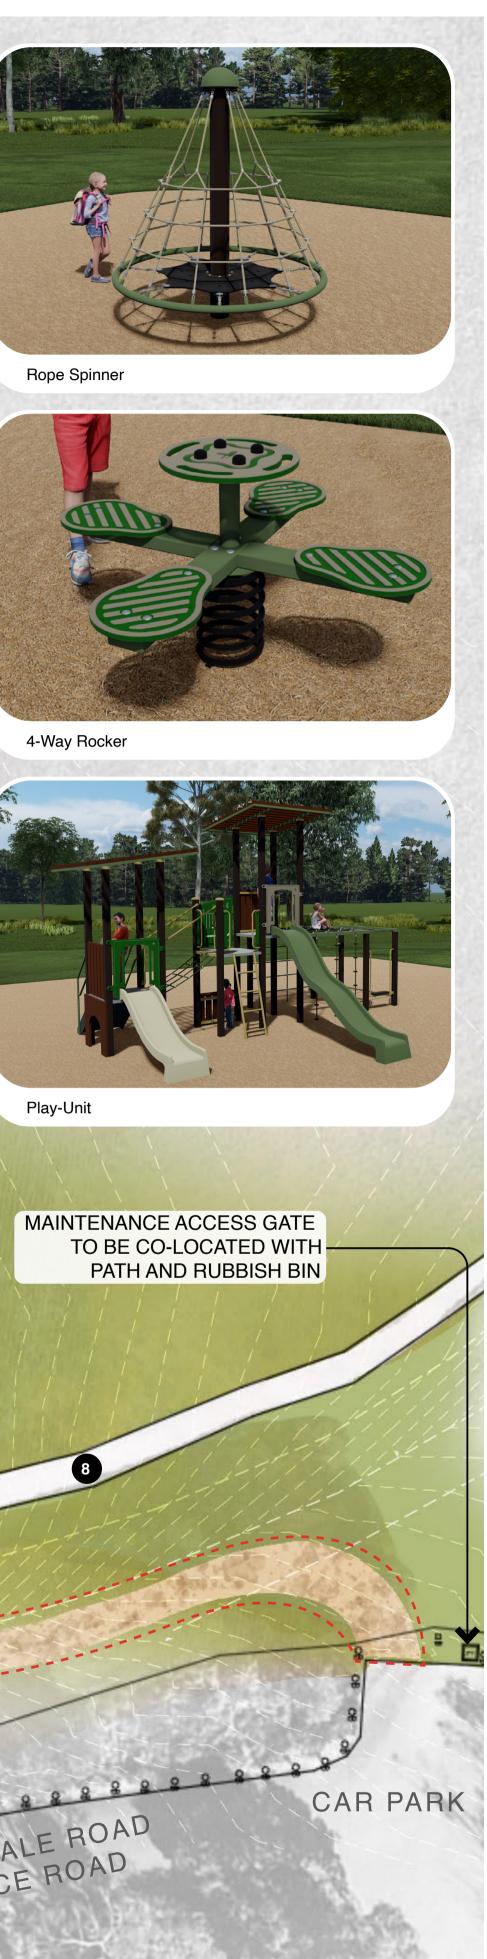



PATH TO BE GRADED TO PROVIDE BETTER ACCESS TO PLAY AREA



PROJECT MONASH PLAYSPACES (HIGHVIEW PARK)

PHASE

CLIENT City of Monash 390 Ferntree Gully Road, Notting Hill VIC 3168

Construction Stage Services

DRAWING TITLE
Community Consultation **Presentation Flyer**

LEGEND		
11		EXTENT OF WORKS
EXIS	STING	
	9	TREE
PROPOSED		
		TREE
-		PLAYMATTA
1		PLAYGROUND MULCH
		TIMBER GARDEN MULCH
KE.	Y	
1	PLAY-UN	ΝT
2	SWING SET	
3	ROPE SPINNER	
4	4-WAY ROCKER	
5	MOUND SLIDE AND ROCK SCRAMBLE	
6	NATURE PLAY	
7	UPGRADED LOCAL TOPPINGS PATH	
8	EXISTING PATH	
9	NEW PARK SEAT	
10	RELOCATED PICNIC SETTING AND PARK BENCH	
1	BUFFER PLANTING	
12	TREES TO INCREASE SHADE AND SCREENING FOR RESIDENCES	
13		ER SEATING NOOK AROUND SED TREE

- 14 NEW PARK SIGN
- 15 NEW RUBBISH AND RECYCLING BIN

