


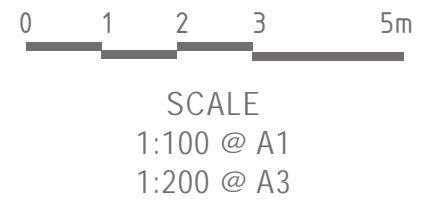

LEGEND

- EXISTING TREES
- TREE PROTECTION ZONES
- PROPOSED TREES
- EXISTING TENNIS COURT FENCE
- EXISTING BARRIER FENCE
- EXISTING BIN
- EXISTING DRINK FOUNTAIN
- EXISTING SEAT
- EXISTING BENCH
- CONCRETE EDGE
- PLAIN CONCRETE PAVING
- BRICK EDGE
- BRICK PAVING
- RUBBER SURFACING
- SOFTFALL MULCH
- MULCHED AREA
- GARDEN BED
- MUDSTONE ROCKS
- LOG STEPPER EDGE
- LOG STEPPERS
- HORIZONTAL LOG
- PLAY EQUIPMENT IMPACT AREA
- BARRIER FENCE EXTENSION
- RELOCATED PARK BENCH
- PICNIC SETTING
- SUB-SURFACE RUBBER WEAR PADS
- EXPOSED BAND IN CONCRETE




PROJECT NO.	ISSUE	STATUS	DATE	ISSUE	STATUS	DATE
2133	A	DRAFT SCHEMATIC DESIGN REVIEW	18.10.21			
DRAWING NO. 2133-SD1	B	FINAL SCHEMATIC DESIGN	11.11.21			

PLAY EQUIPMENT



FEATURES

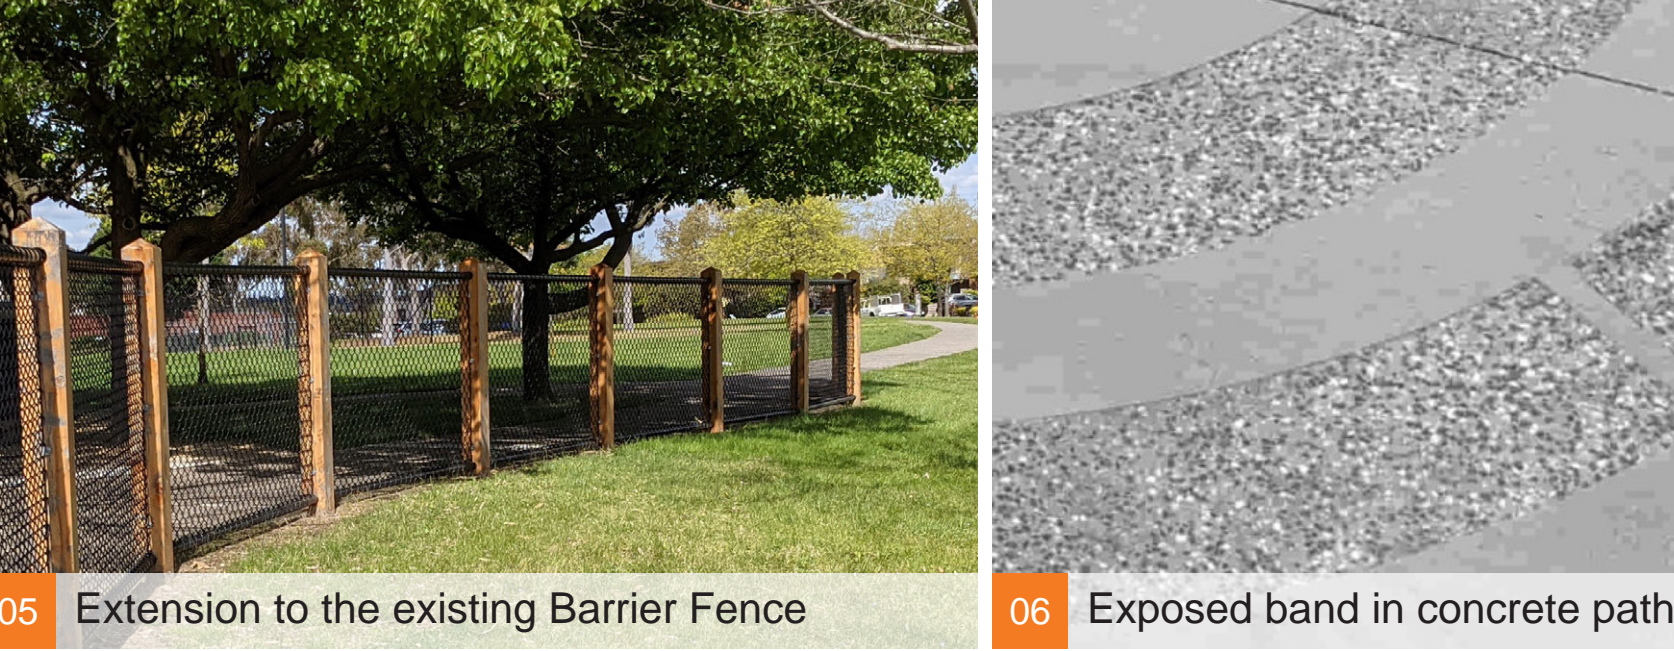

BALANCE TRAIL

