

Footpath Enhancements Concept Design

Project planning for enhancements to Portman Street, Oakleigh (between Eaton Mall and Station Street)

Council has prepared preliminary concept designs for possible future footpath enhancements to improve pedestrian access between Oakleigh Station and Eaton Mall and increase opportunities for future outdoor trading and dining. We are now seeking feedback about these designs from our community.

What are we doing?

- Improving pedestrian access by delivering wider pavements, new street trees and furniture to both sides of Portman Street (see overleaf).
- Seeking feedback from residents and local traders on this proposal.
- Offering to meet directly with traders in Portman Street, Oakleigh.

These proposed footpath enhancements will affect parking in the area

To enable the footpath enhancements we need to remove existing parking and loading zone spaces in Portman Street, between Eaton Mall and Station Street. This would result in the removal of 14 car spaces and four loading zones, where an additional six vehicles can park when the loading zones aren't in operation. Alternative loading zone spaces will be maintained close by.

How to have your say

- Online at shape.monash.vic.gov.au/portmanstreet
- In person at an information session at the **Oakleigh Chambers, 1 Atherton Road, Oakleigh from 6pm to 7.30pm, Tuesday 2 May**. While this session is designed more for traders in the immediate vicinity of the proposed changes, anybody can drop past and provide feedback – there is no need to make a booking.
- Feedback closes **Friday 5 May**.

Need to get in touch?

- Call Sandra Smith, Principal Landscape Architect on 9518 3281.

Feedback will be reviewed by Councillors for potential inclusion of the proposal in our 2023-24 budget.

We look forward to hearing your feedback.



Yours sincerely



Mark Gibson

Manager Property and City Design

Preliminary Concept Design

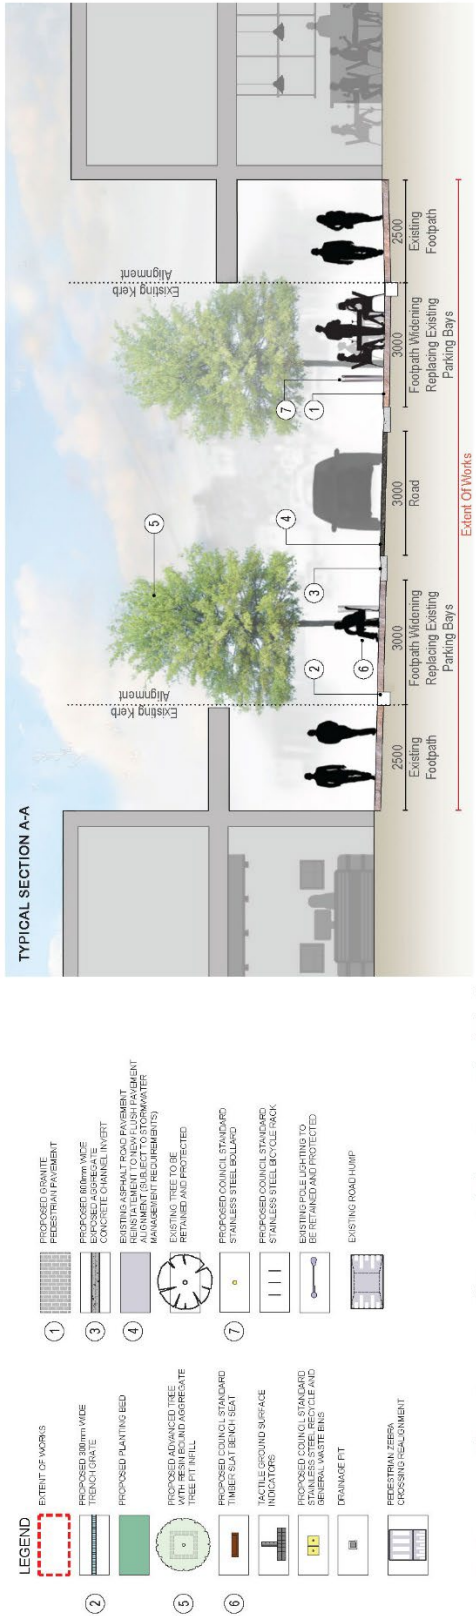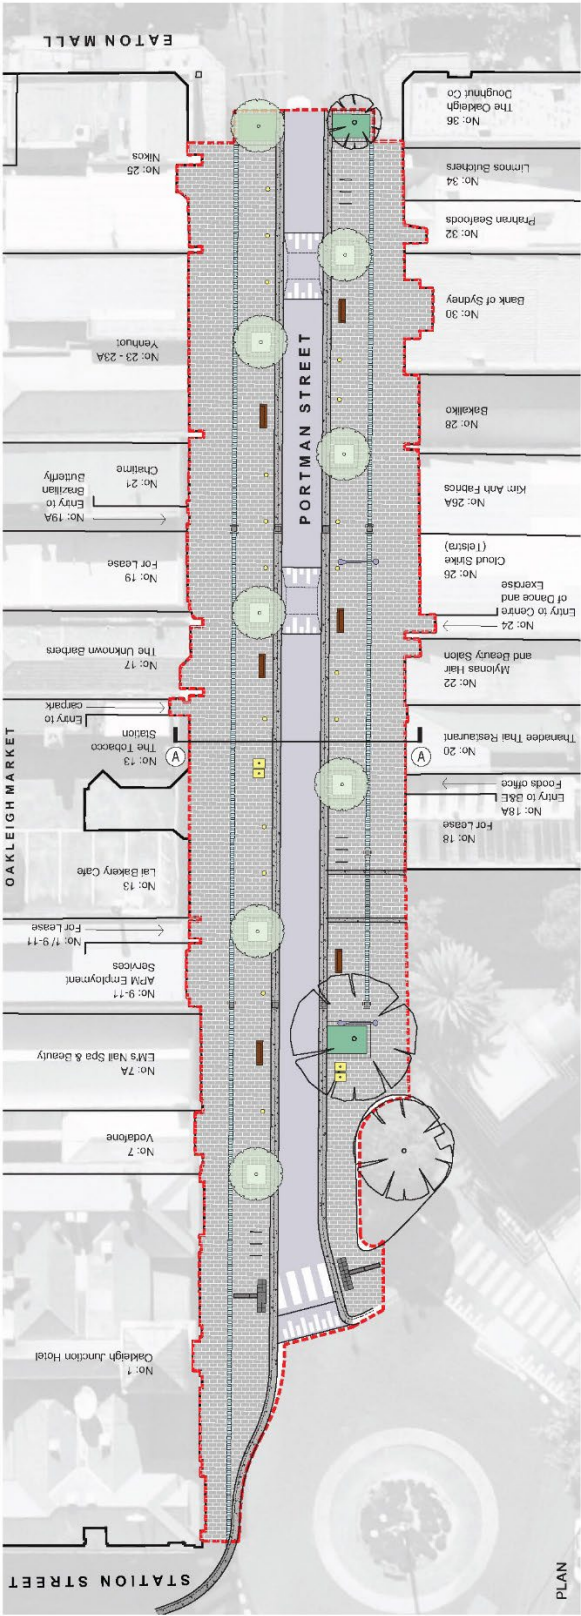

Portman Street Footpath Enhancements

PROJECT	DATE	SCALE
C0442	05.04.2023	NAT 1:500

ARTIST IMPRESSION ONLY. THESE IMAGES ARE INTENDED AS A GUIDE ONLY AND ARE NOT TO BE USED FOR TENDERING OR CONSTRUCTION PURPOSES.

© COPYRIGHT CITY OF MONASH